


DNI SITE PLAN

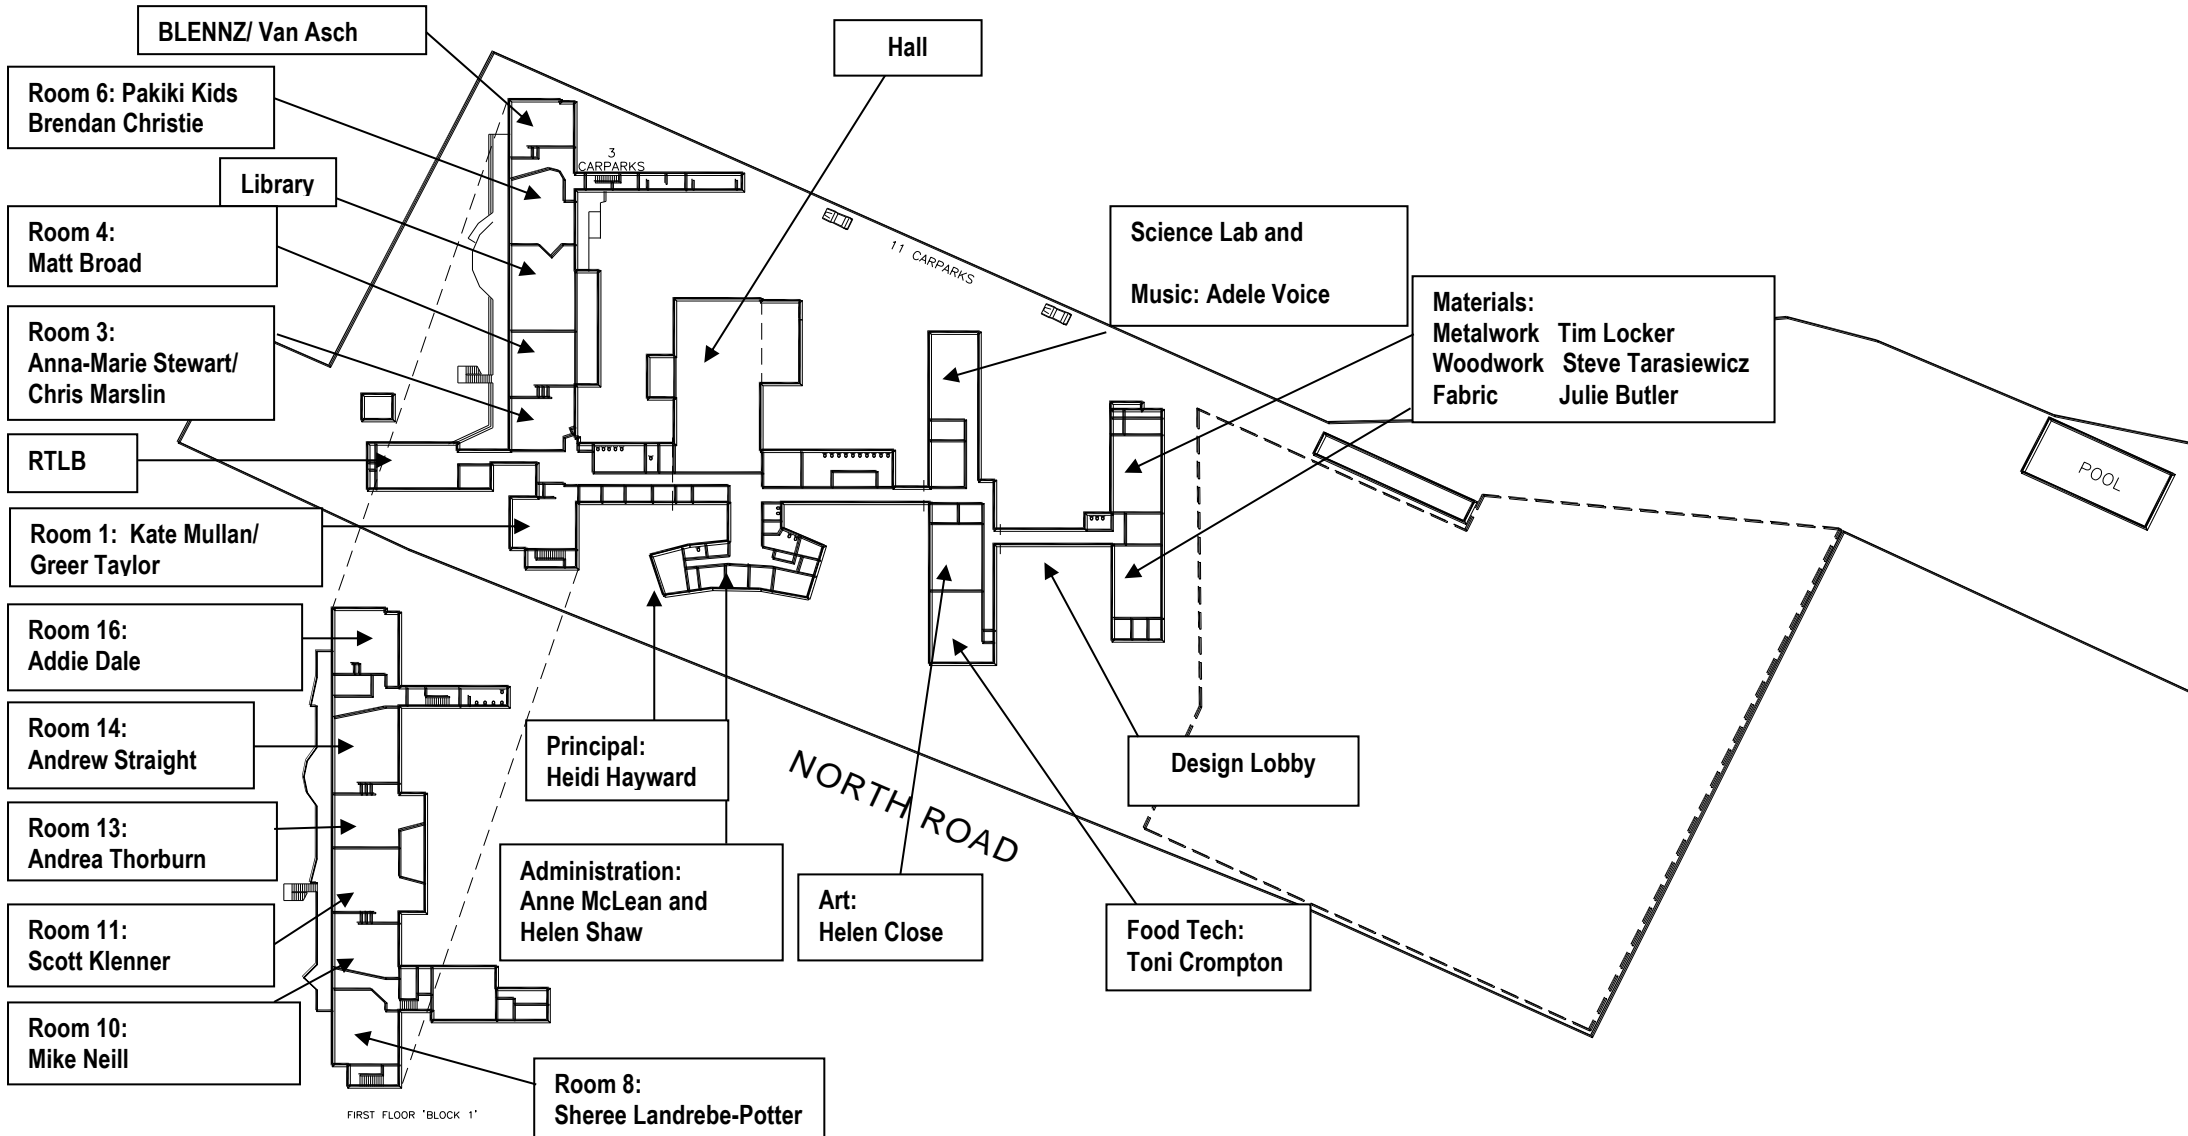

FIRST FLOOR 'BLOCK 1'